







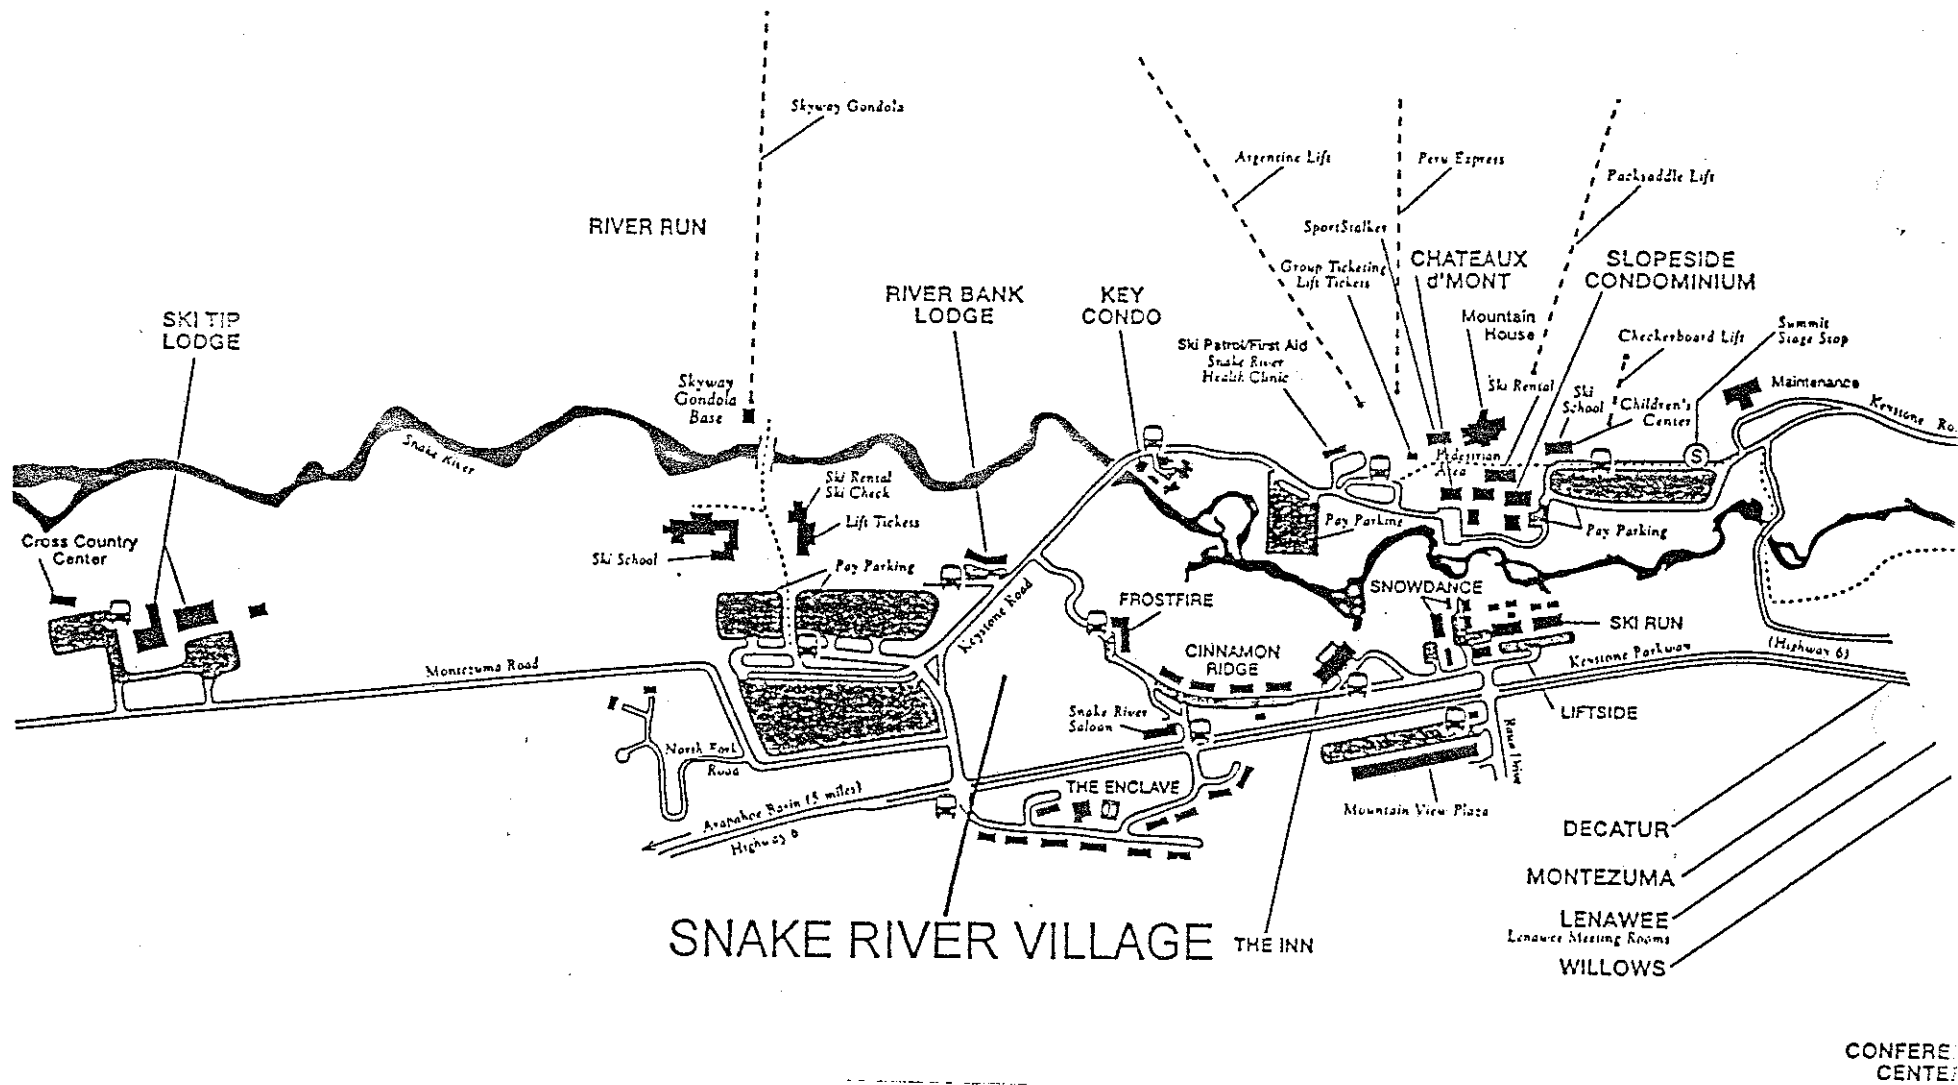


# KEYSTONE COLORADO

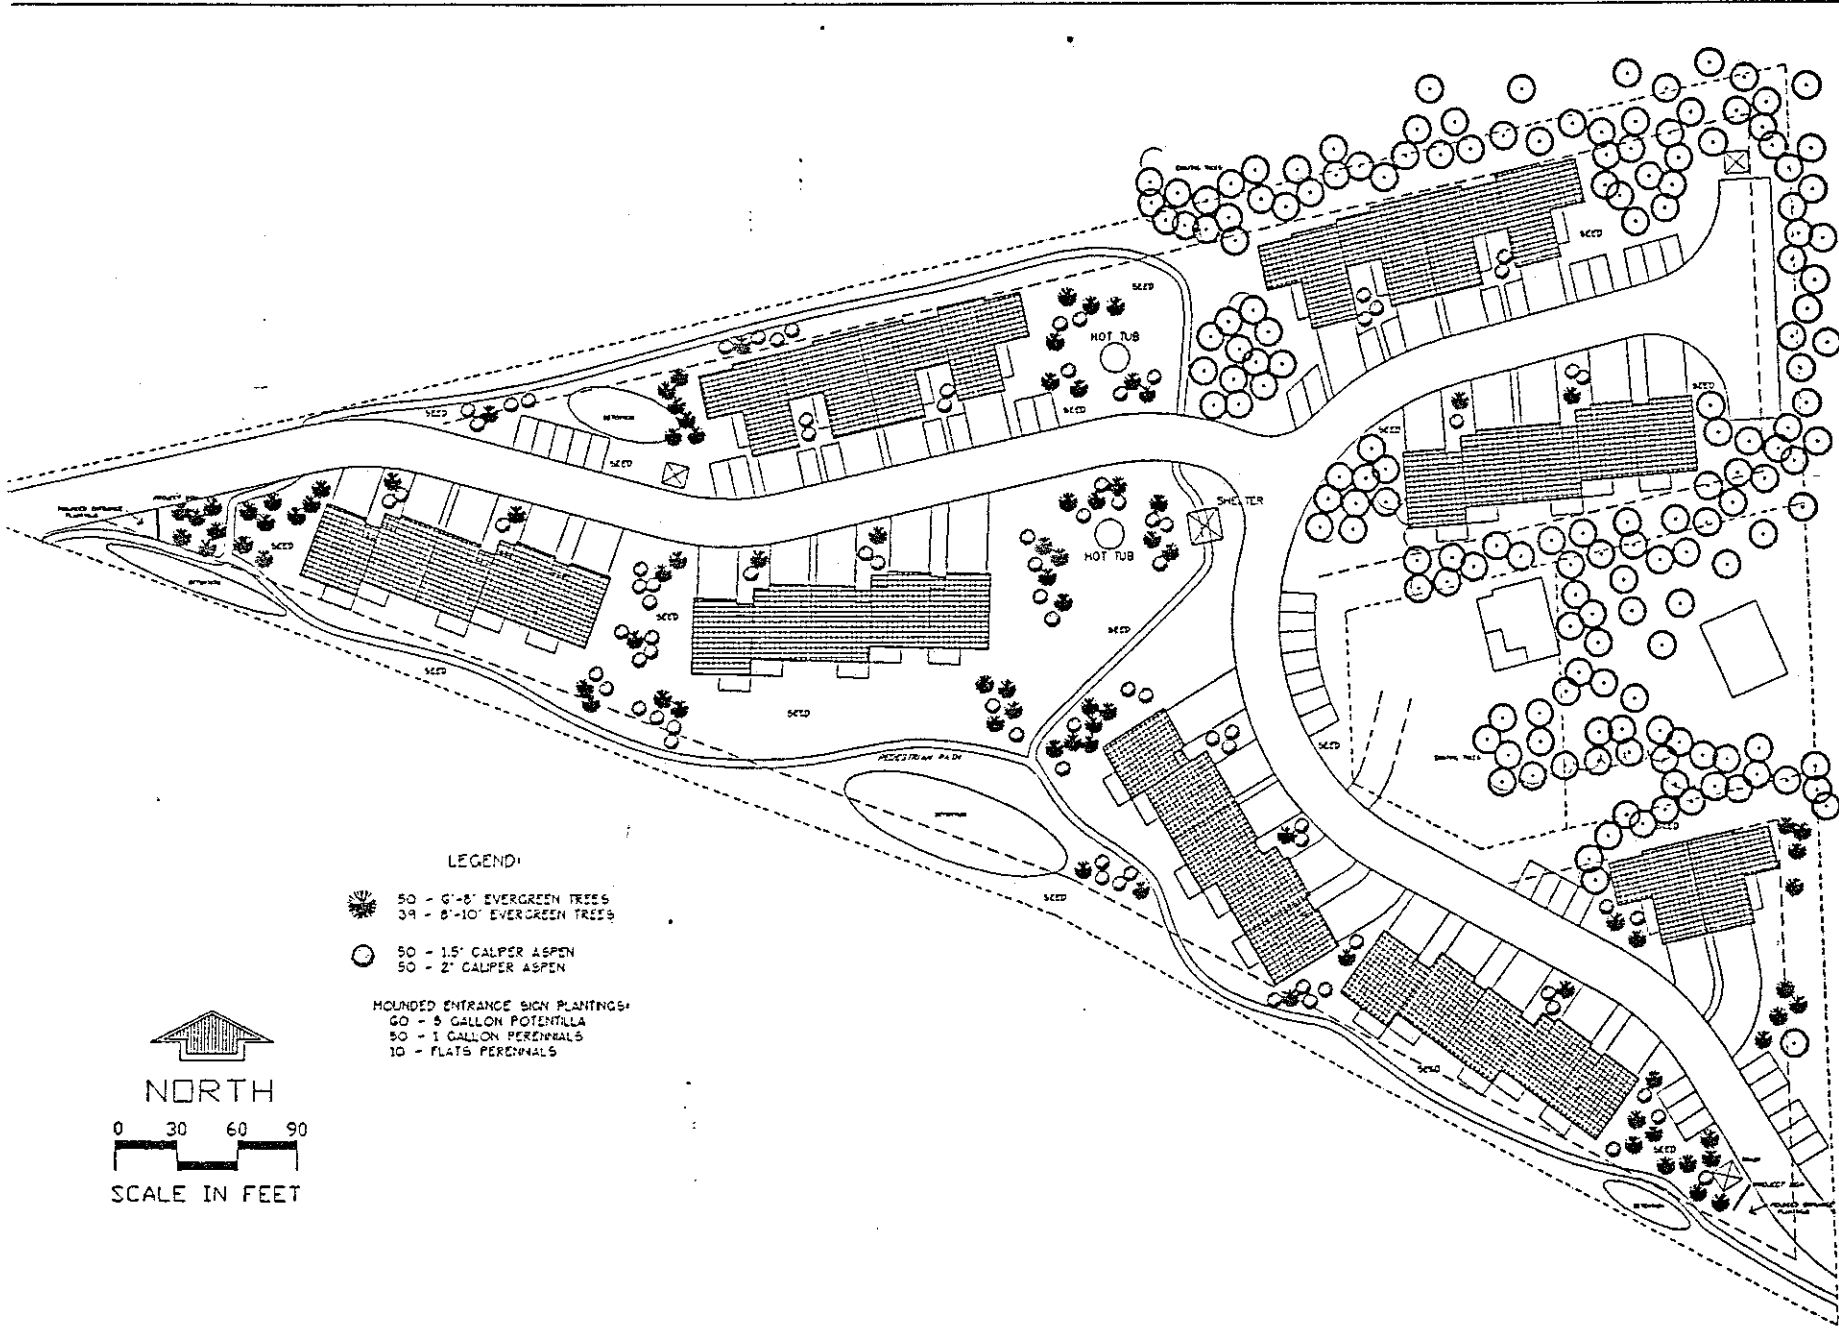


CONFERENCE  
CENTRE



LEGEND:

-  50 - 6'-8" EVERGREEN TREES
-  34 - 8'-10" EVERGREEN TREES
-  50 - 1.5' GALPER ASPEN
-  50 - 2' GALPER ASPEN
- ROUNDED ENTRANCE SIGN PLANTINGS:**
-  60 - 5 GALLON POTENTILLA
-  50 - 1 GALLON PERENNIALS
-  10 - PLATS PERENNIALS

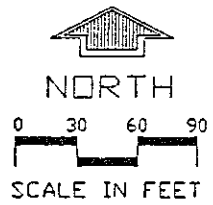

REVISIONS:  
DATE: BY:


DRAWN BY: JPN  
CHECKED:

DESIGNED BY: JPN  
SCALE: 1" = 30'-0"

NEILS LUNCEFORD, INC.  
740 BLUE RIVER PARKWAY  
BOX 2130  
SILVERTHORPE, COLORADO 80498  
PHONE (303) 468-0340  
FAX (303) 468-6955

SNAKE RIVER TOWNHOMES  
KEYSTONE BASE II  
SUMMIT COUNTY, COLORADO

SHEET  
1 OF 2

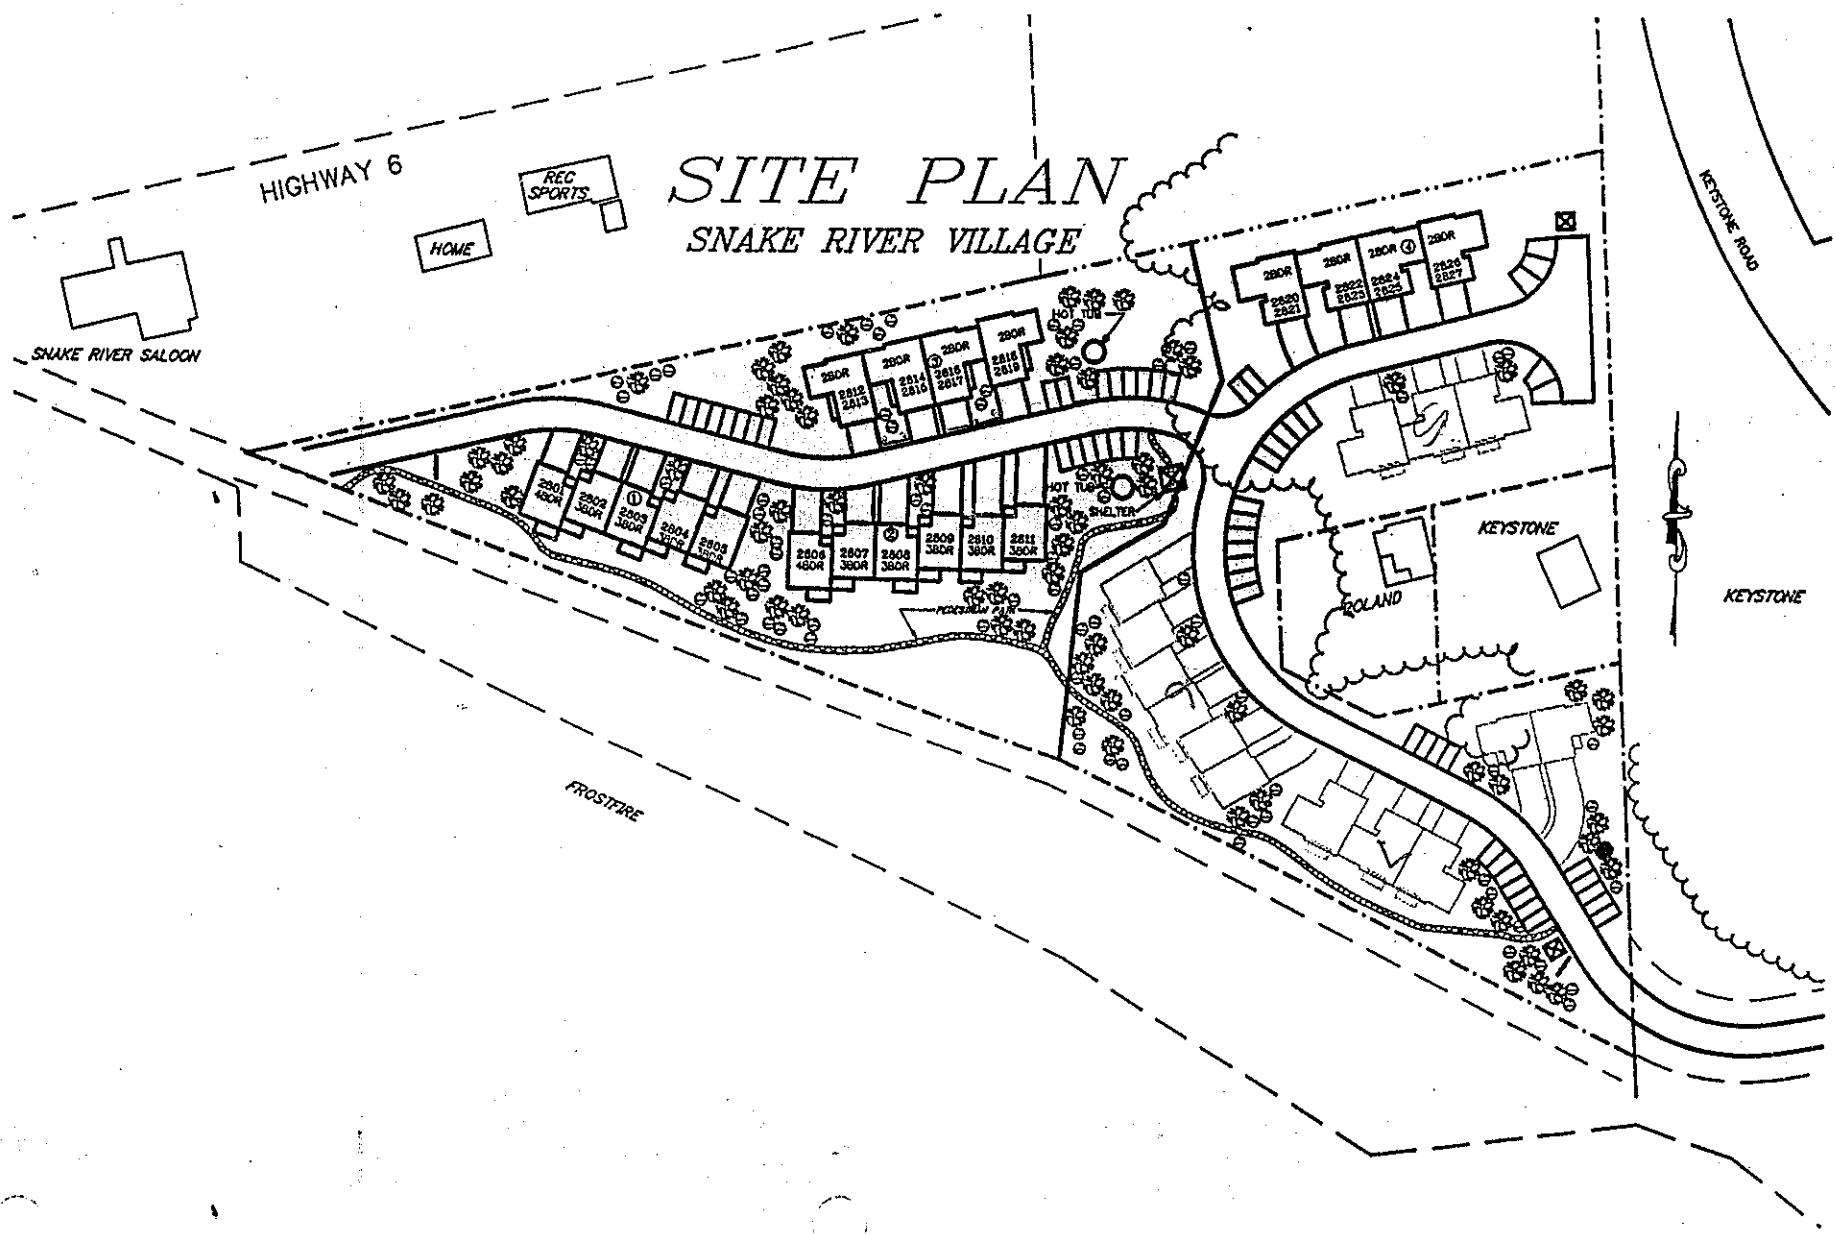

HIGHWAY 6

HOME

REC SPORTS

# SITE PLAN

## SNAKE RIVER VILLAGE



KEYSTONE ROAD

KEYSTONE

ROLAND

KEYSTONE

FROSTFIRE

HOT TUB SHELTER